



# ARCHITECTURAL - ARCHED METAL FRAMED SKYLIGHTS

## CONFIGURATIONS USING ACRYLIC OR POLYCARBONATE PANELS OR MULTIWALL POLYCARBONATE PANELS


EXARC Arched single glazed or double glazed system accommodates custom size and configuration requirements with standard connection designs.

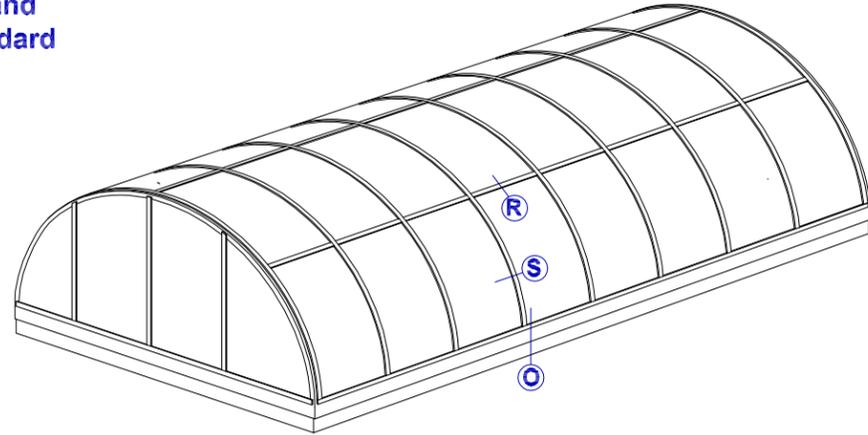


**BV - 50% RISE BARREL VAULT**

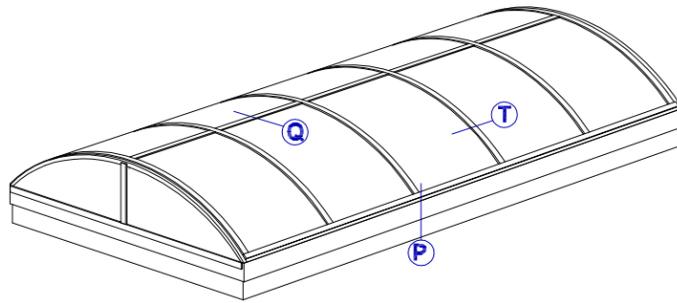


**BV - 25% RISE BARREL VAULT**

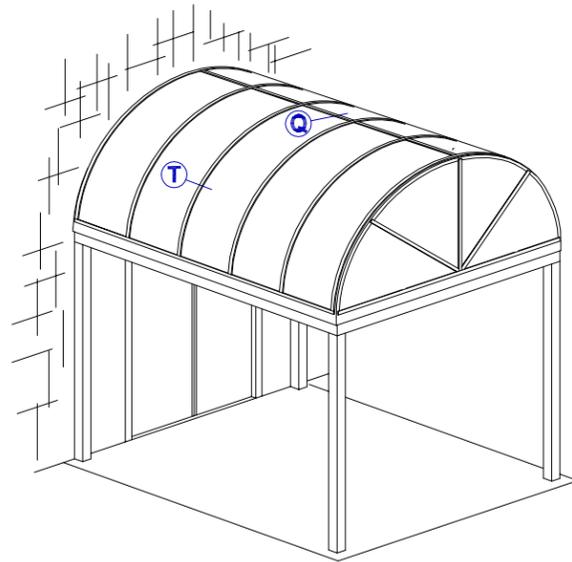

**BV - 50% RISE BARREL VAULT CANOPY**

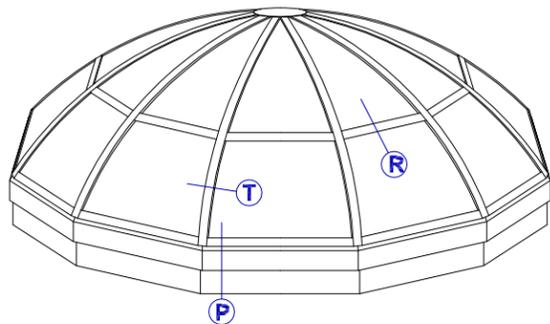


**SSD - STRUCTURAL SEGMENTED DOME**

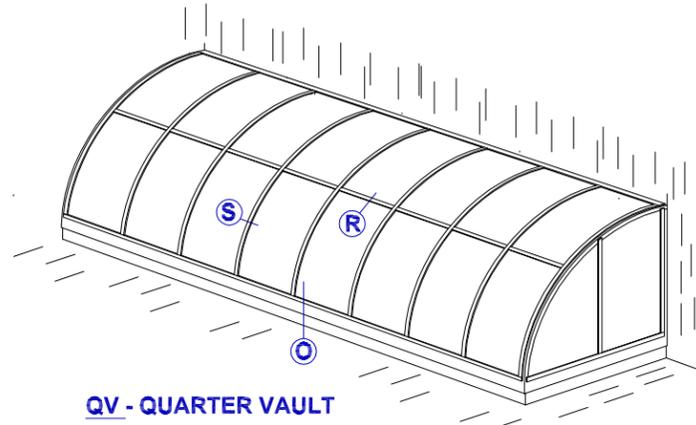


**QV - QUARTER VAULT**


## TYPICAL SECTIONS WITH ACRYLIC OR POLYCARBONATE PANELS 1/4" = 1"

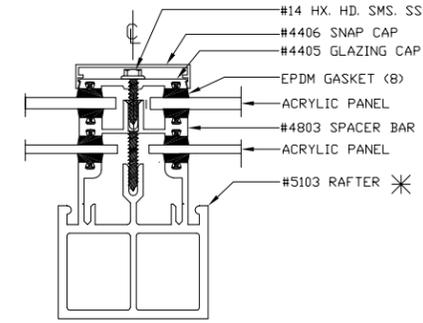


**S DOUBLE GLAZED ARCHED RAFTER ASSEMBLY**

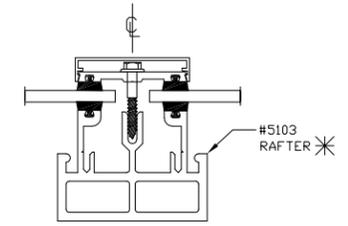


**T SINGLE GLAZED ARCHED RAFTER ASSEMBLY**

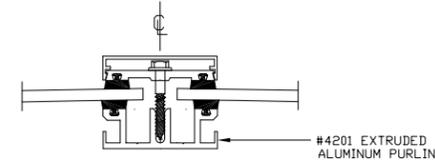

**Q SINGLE GLAZED ARCHED RAFTER ASSEMBLY**

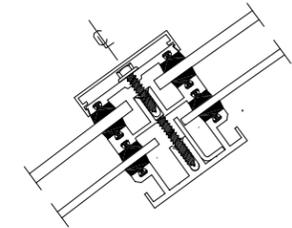

**R DOUBLE GLAZED ARCHED RAFTER ASSEMBLY**

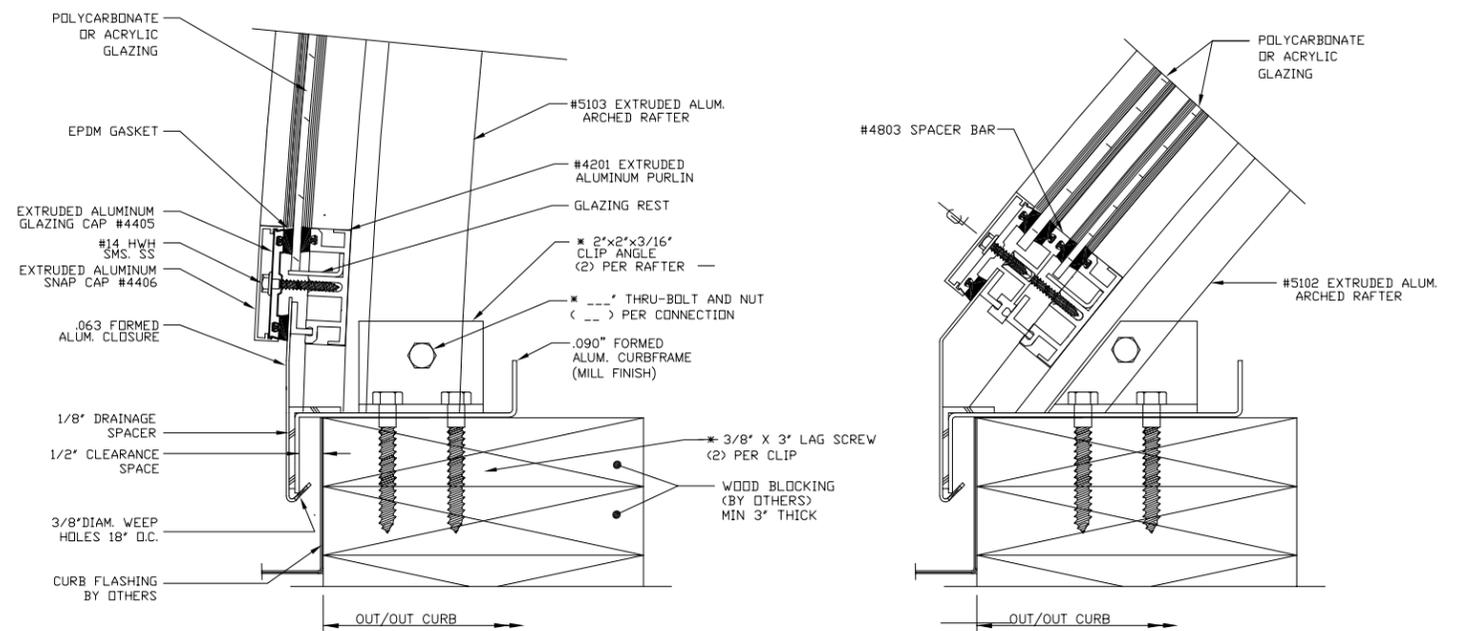

**O SINGLE GLAZED #5103 RAFTER CONNECTION TO CURB AT SILL OF 50% RISE VAULT**

**P DOUBLE GLAZED #5102 RAFTER CONNECTION TO CURB AT SILL OF 25% RISE VAULT**