

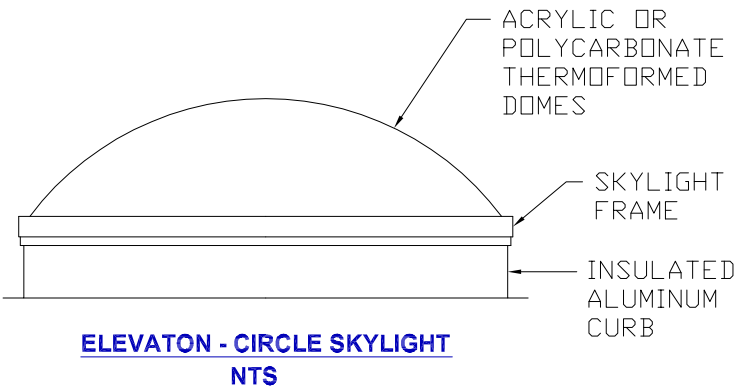


EXARC MODEL C-SCDD CIRCULAR SKYLIGHT WITH ACRYLIC OR POLYCARBONATE DOMES AND INTEGRAL CURB

EXARC, FACTORY ASSEMBLED, FABRICATED ALUMINUM FRAME, DOUBLE DOME, CIRCULAR SKYLIGHT WITH INTEGRAL INSULATED CURB TO MOUNT OVER CIRCULAR ROOF OPENING. CURB TO HAVE 3" WIDE MOUNTING FLANGE ALL AROUND THE PERIMETER BASE. SKYLIGHT IS DESIGNED TO WEEP MOISTURE TO THE EXTERIOR. GLAZING TO BE THERMOFORMED ACRYLIC OR POLYCARBONATE DOMES. STANDARD CURB HEIGHT 9" WITH INNER ALUMINUM LINER. CUSTOM HEIGHT CURBS AVAILABLE FROM 4" TO 30".

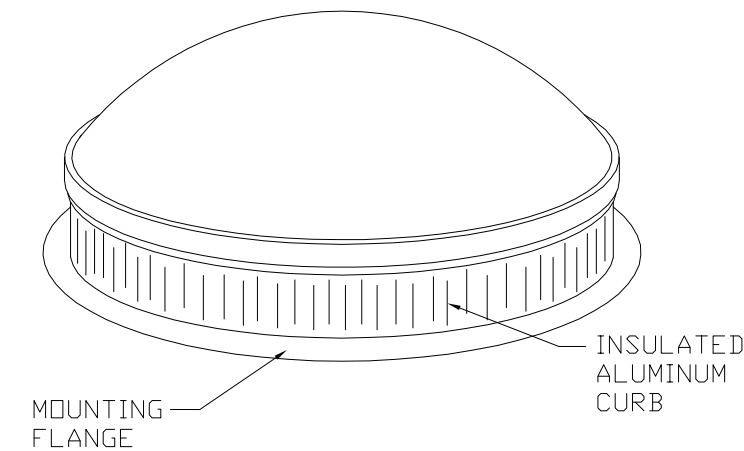

ELEVATION - CIRCLE SKYLIGHT NTS

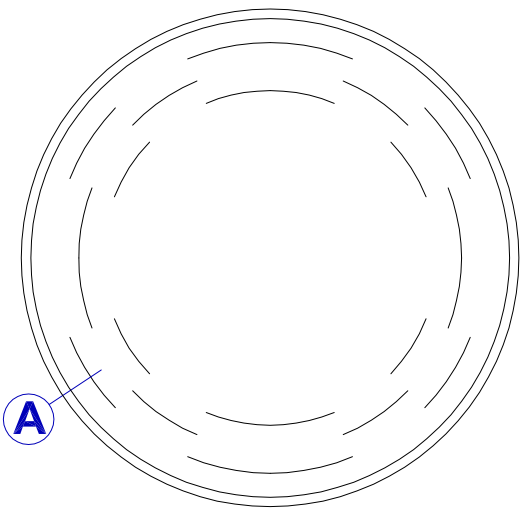


PLAN - CIRCLE SKYLIGHT NTS

ANY CUSTOM SIZE CIRCULAR SKYLIGHT TO FIT ROOF OPENING DIAMETERS FROM 20" TO 92" CAN BE MADE ON A SPECIAL ORDER BASIS.

STANDARD SIZES			
UNIT NO.	ROOF OPENING DIAMETER	UNIT NO.	ROOF OPENING DIAMETER
24"	20"	60"	56"
30"	26"	72"	68"
36"	32"	84"	80"
42"	38"	96"	92"
48"	44"		

SPECIFICATIONS: MODEL C-SCDD MODEL C-SCSD (SINGLE GLAZED)

MODEL: C-SCDD	EXARC DESIGN, FACTORY ASSEMBLED, ALUMINUM FRAME, DOUBLE GLAZED CIRCULAR SKYLIGHT WITH INTEGRAL CIRCULAR INSULATED CURB TO MOUNT OVER CIRCULAR ROOF OPENING BY OTHERS.
GLAZING:	DOUBLE OR SINGLE GLAZING OF ACRYLIC OR POLYCARBONATE THERMOFORMED DOMES. COLOR OPTIONS: CLEAR/ CLEAR, CLEAR/ WHITE, BRONZE/ CLEAR
FINISH:	MILL FINISH (STANDARD), POWDER COATED BRONZE PAINT, STANDARD COLOR KYNAR
ALUMINUM:	EXTRUDED ALUM. 6063-T5 - SKYLIGHT FRAME, 3003 FORMED ALUM. - CURB WALLS
FASTENERS:	STAINLESS STEEL AT GLAZING CAPS. ALL FASTENERS NATURAL FINISH.
GASKET:	EPDM (BLACK)
SHIPPING:	FACTORY ASSEMBLED UNITS, READY TO MOUNT OVER ROOF OPENING BY OTHERS.
INSTALLATION:	BY OTHERS

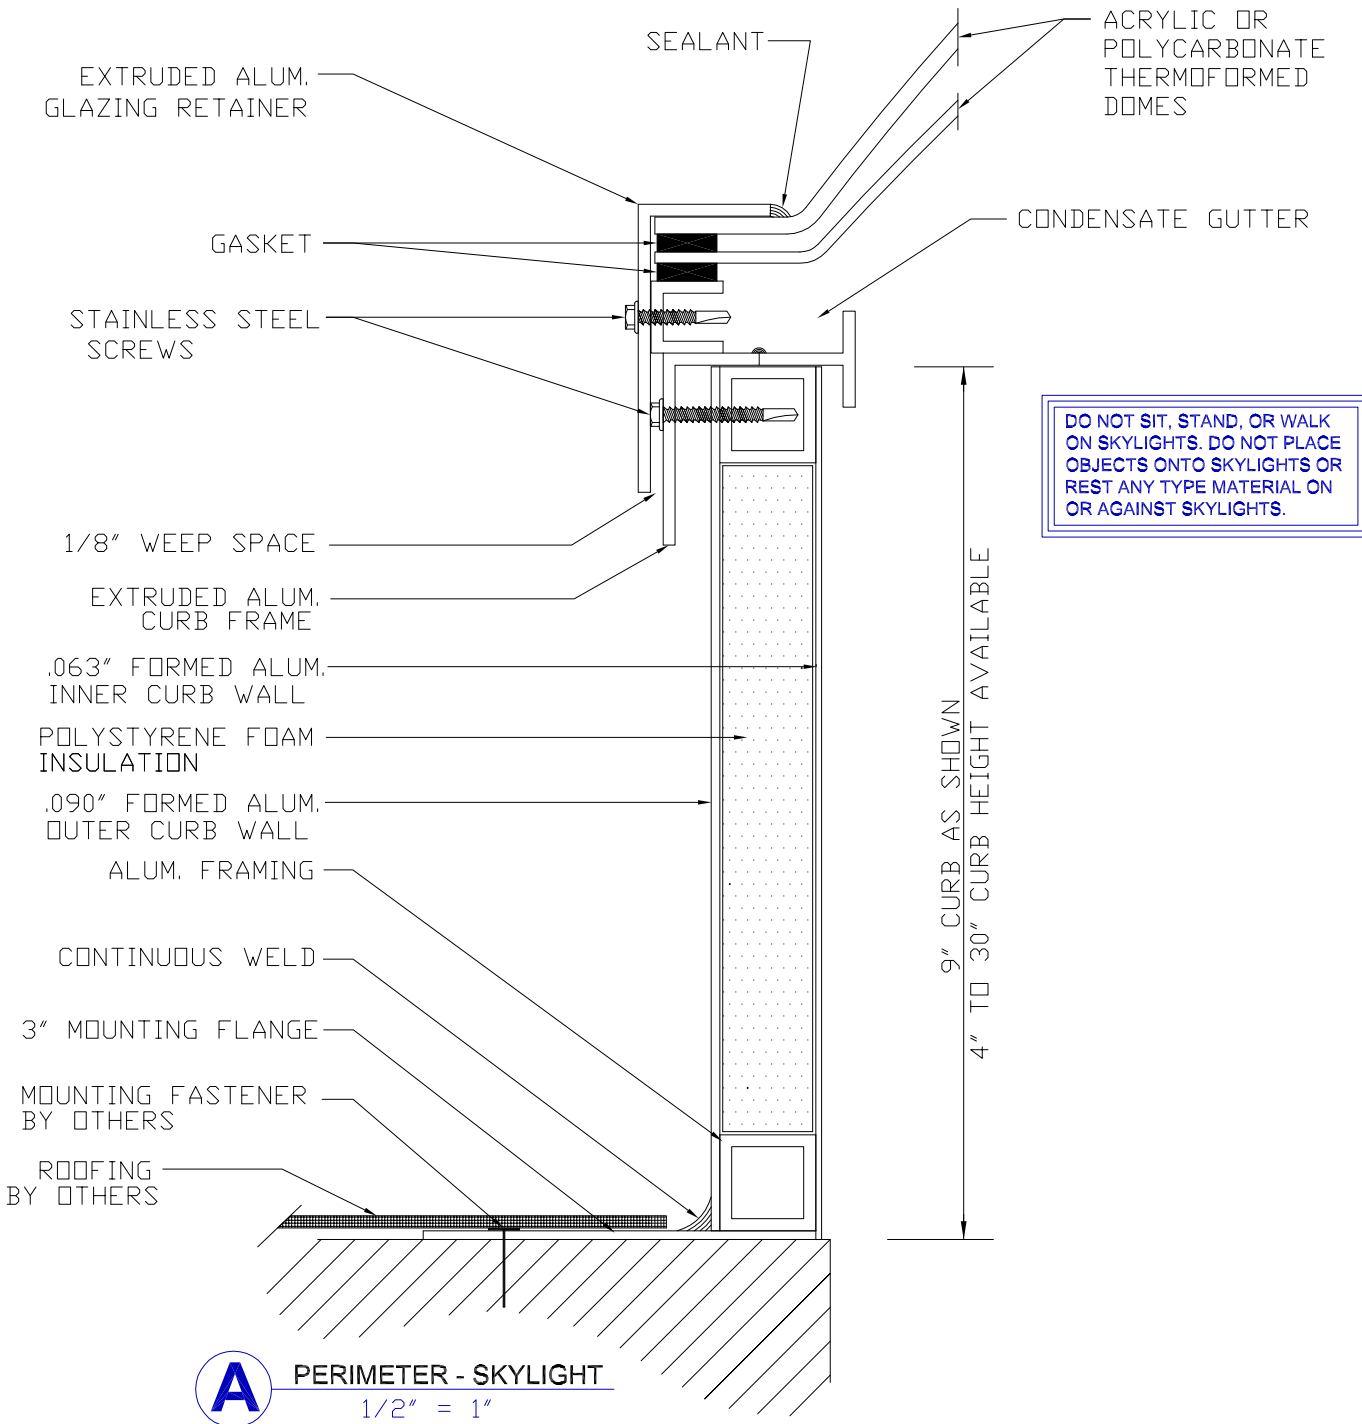

MODEL C-SCDD CIRCULAR DOUBLE GLAZED SKYLIGHT WITH INSULATED CURB



EXARC SKYLIGHTS, INC.  
3793-B NORTH PEACHTREE RD.  
CHAMBLEE, GA 30341

WEBSITE: www.exarcskylights.com

770-451-4352  
800-247-5934  
FAX: 770-451-4934

EMAIL: info@exarcskylights.com

PROJECT:

DATE:

CONTRACTOR: